

ANTERIOR LÁMINA EQ-01

CONTINUA CISTERNA DE GASES/CALDEROS-SIN LÁMINA  
CONTINUA VER LÁMINA EQ-05

Table with 3 columns: Símbolo, Descripción, and Altura (m). It lists symbols for electrical conduits and their corresponding descriptions and heights.

Table with 3 columns: Símbolo, Descripción, and Proveedor. It lists various medical and laboratory equipment with their respective descriptions and suppliers.

Table with 3 columns: Símbolo, Descripción, and Proveedor. It lists additional medical and laboratory equipment with their descriptions and suppliers.

Table with 3 columns: Símbolo, Descripción, and Proveedor. It lists medical and laboratory equipment including dispensers and sets of instruments.

Table with 3 columns: Símbolo, Descripción, and Proveedor. It lists laboratory furniture and equipment like benches, sinks, and storage units.

Table with 3 columns: Símbolo, Descripción, and Proveedor. It lists furniture and office equipment such as desks, chairs, and storage cabinets.

Table with 3 columns: Símbolo, Descripción, and Proveedor. It lists additional furniture and office equipment including tables and chairs.

NOTA: DIMENSIONES Y ANGINES EN METROS, SALVO INDICACION CONTRARIA. TODAS LAS PRE INSTALACIONES SON REFERENCIALES...

Table with 2 columns: Símbolo and Descripción. It lists symbols for architectural lines and their descriptions.

FIRMA JEFE DE PROYECTO

FIRMA DE PROYECTISTA

FIRMA DE SUPERVISOR

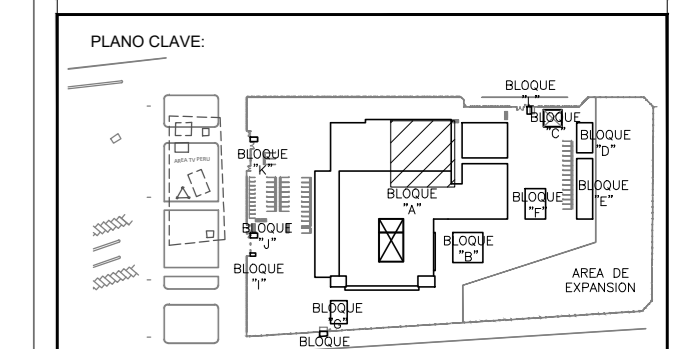


Table with 2 columns: NÚMERO Y NOMBRE DE LA OBRA and UBICACIÓN. It provides details about the project and its location.

ELABORACION DEL EXPEDIENTE TECNICO, EQUIPAMIENTO Y CONTINGENCIA DEL PROYECTO 'RECONSTRUCCION DEL HOSPITAL SAUL GARRIDO ROSILLO II-1, DISTRITO DE TUMBES, PROVINCIA DE TUMBES, DEPARTAMENTO DE TUMBES'

UBICACION: Distrito: TUMBES, Provincia: TUMBES, Departamento: TUMBES

EQUIPAMIENTO

PLANO: PLANTA PRIMER PISO BLOQUE 'A'

ELABORADO POR: CONSORCIO CONSULTOR SAUL GARRIDO

Table with 2 columns: CAD and ARCHIVO. It lists the names of the project's technical staff.

FECHA: JUNIO 2022, ESCALA: 1:50